
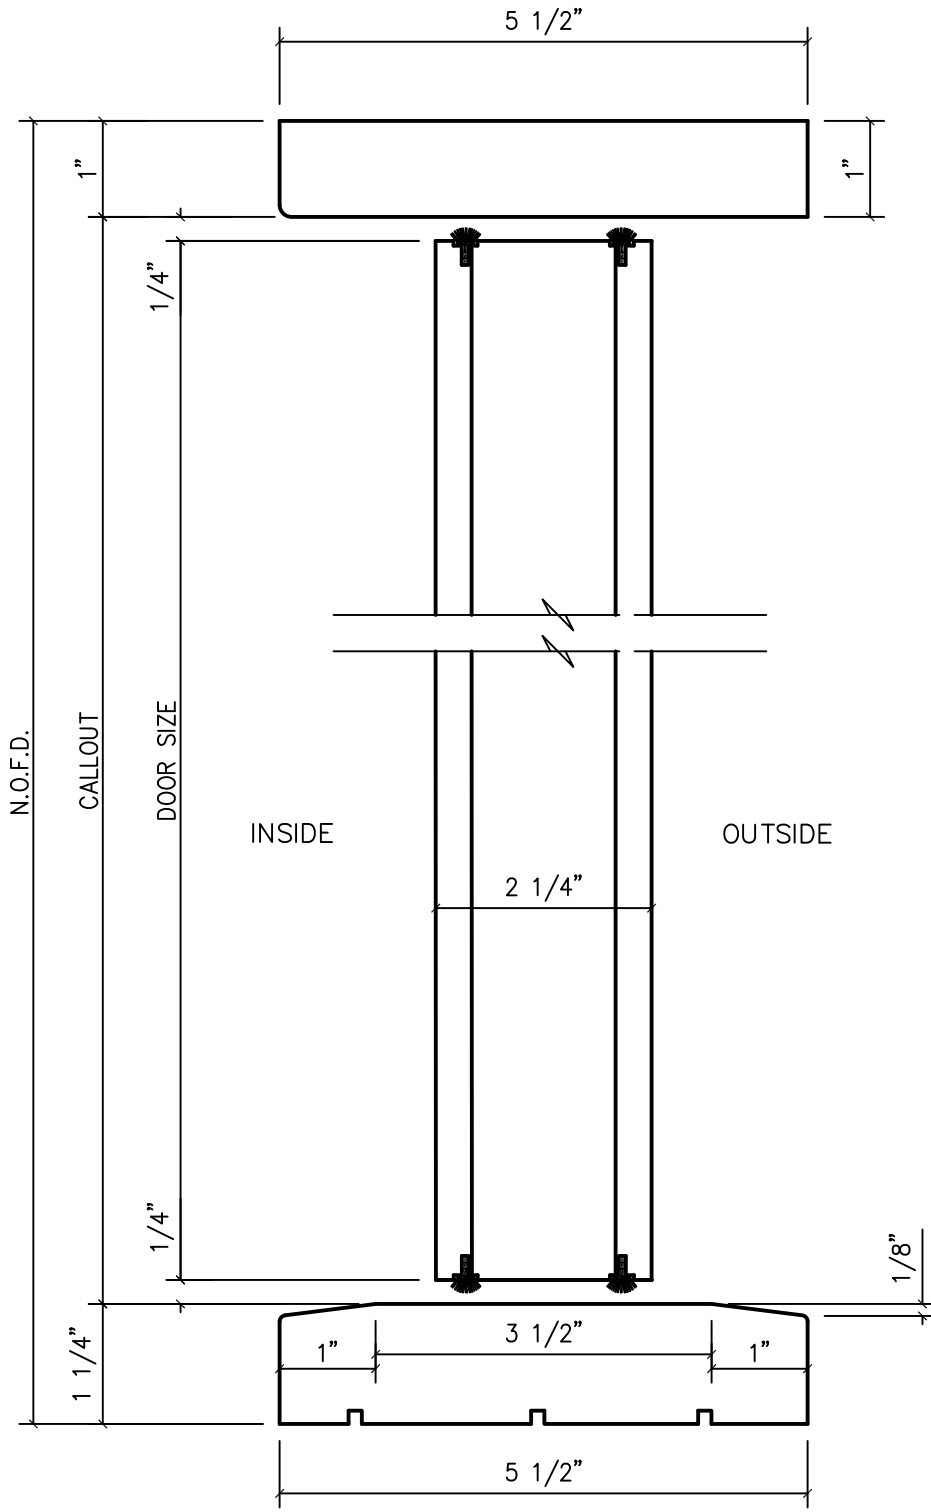


NOTE: Door to be 5/16" Under size of the Frame Opening

Project / Job Reference: Standard Product Line			
Product Line: PIVOT DOOR		Drawing Title: HORIZONTAL SECTION	
Approved By:	Date Approved:	Scale: 3/4" = 1'-0"	Work Order —
Drawings & Specifications contain confidential information that are the property of T.M. Cobb Millwork Division and may not be reproduced or used without written permission by the Owner		Date: 03/01/21	
		Directory: TMCobb\Orders File Name: PIVOT DOOR	



Project / Job Reference: Standard Product Line



Product Line: PIVOT DOOR

Drawing Title: VERTICAL SECTION

Approved By:

Date Approved:

Scale: $\frac{3}{4}$ " = 1'-0"

Work Order

Drawings & Specifications contain confidential information that are the property of T.M. Cobb Millwork Division and may not be reproduced or used without written permission by the Owner

Drawn By: Boris Orellana

Date: 03/01/21

—

Directory: TMCobb\Orders

File Name: PIVOT DOOR